



Gates



SIDE VIEW

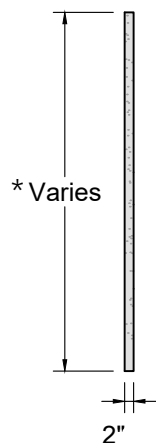

STANDARD PANEL

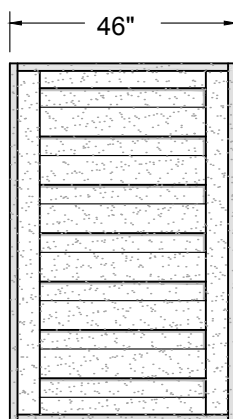

LARGE PANEL

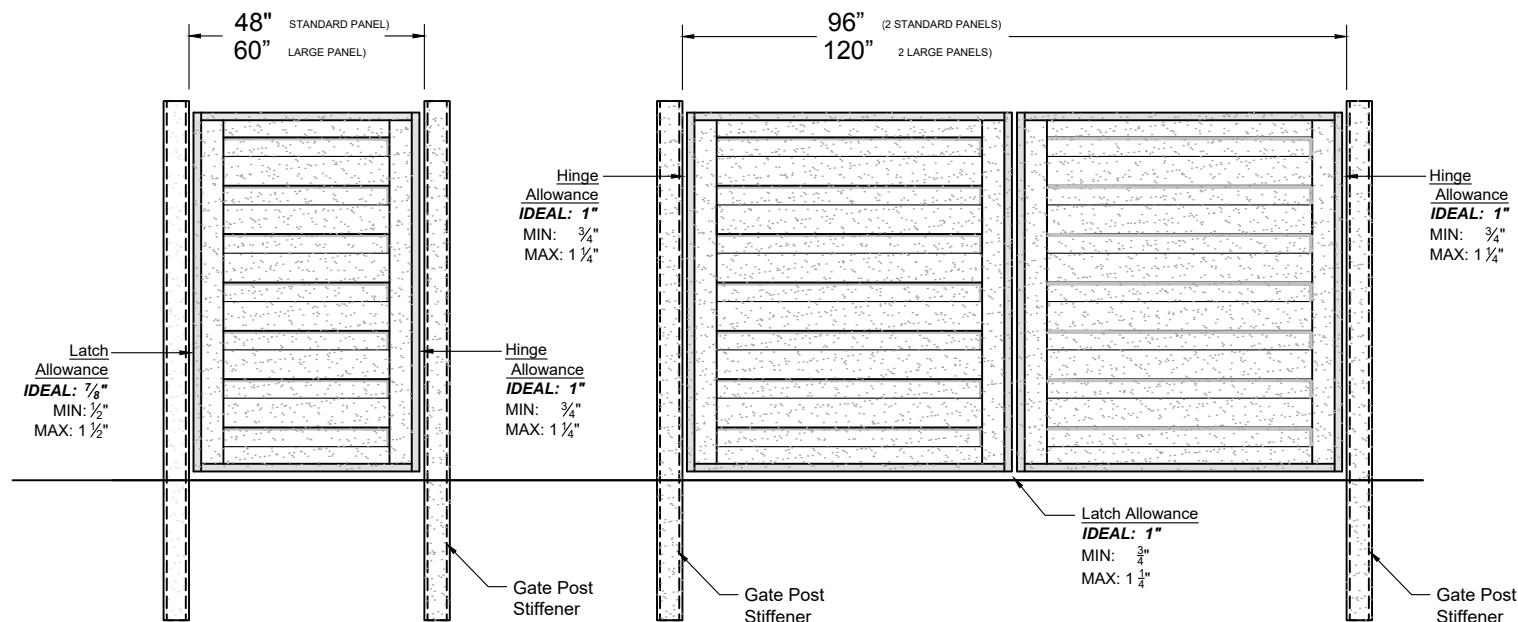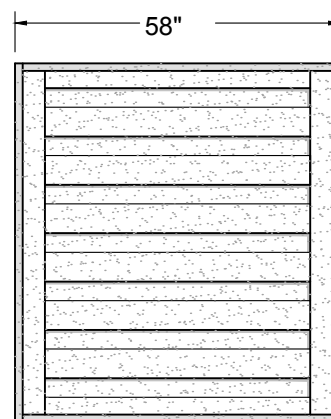

*

Fence Height	Gate Height
3'	34 1/2"
4'	44"
5'	63"
6'	70"
7'	82 1/2"
8'	94"

NOTES:

- GATES ARE BUILT WITH A WELDED INTERNAL 1 1/4" SQUARE (16 GA.) GALVANIZED ALUMINUM FRAME.
- ALL HORIZONS COMPONENTS ARE MATTE BLACK POWDER COATED GALVANIZED ALUMINUM
- INSTALLATION TO BE COMPLETED PER MANUFACTURER'S SPECIFICATION.
- REFER TO TrexFencingsRF.com FOR CONSTRUCTION DETAILS AND PRODUCT INFORMATION.
- DRAWING NOT TO SCALE.