

Trex® Seclusions®


COMPOSITE FENCING SYSTEM

SRF Fence & Supply Co.

Trex®
Fence Distribution

Trex Company National Distribution Partner

ARCHITECTURAL DRAWING:
TREX SECLUSIONS FENCING
10' TALL x 8' WIDE

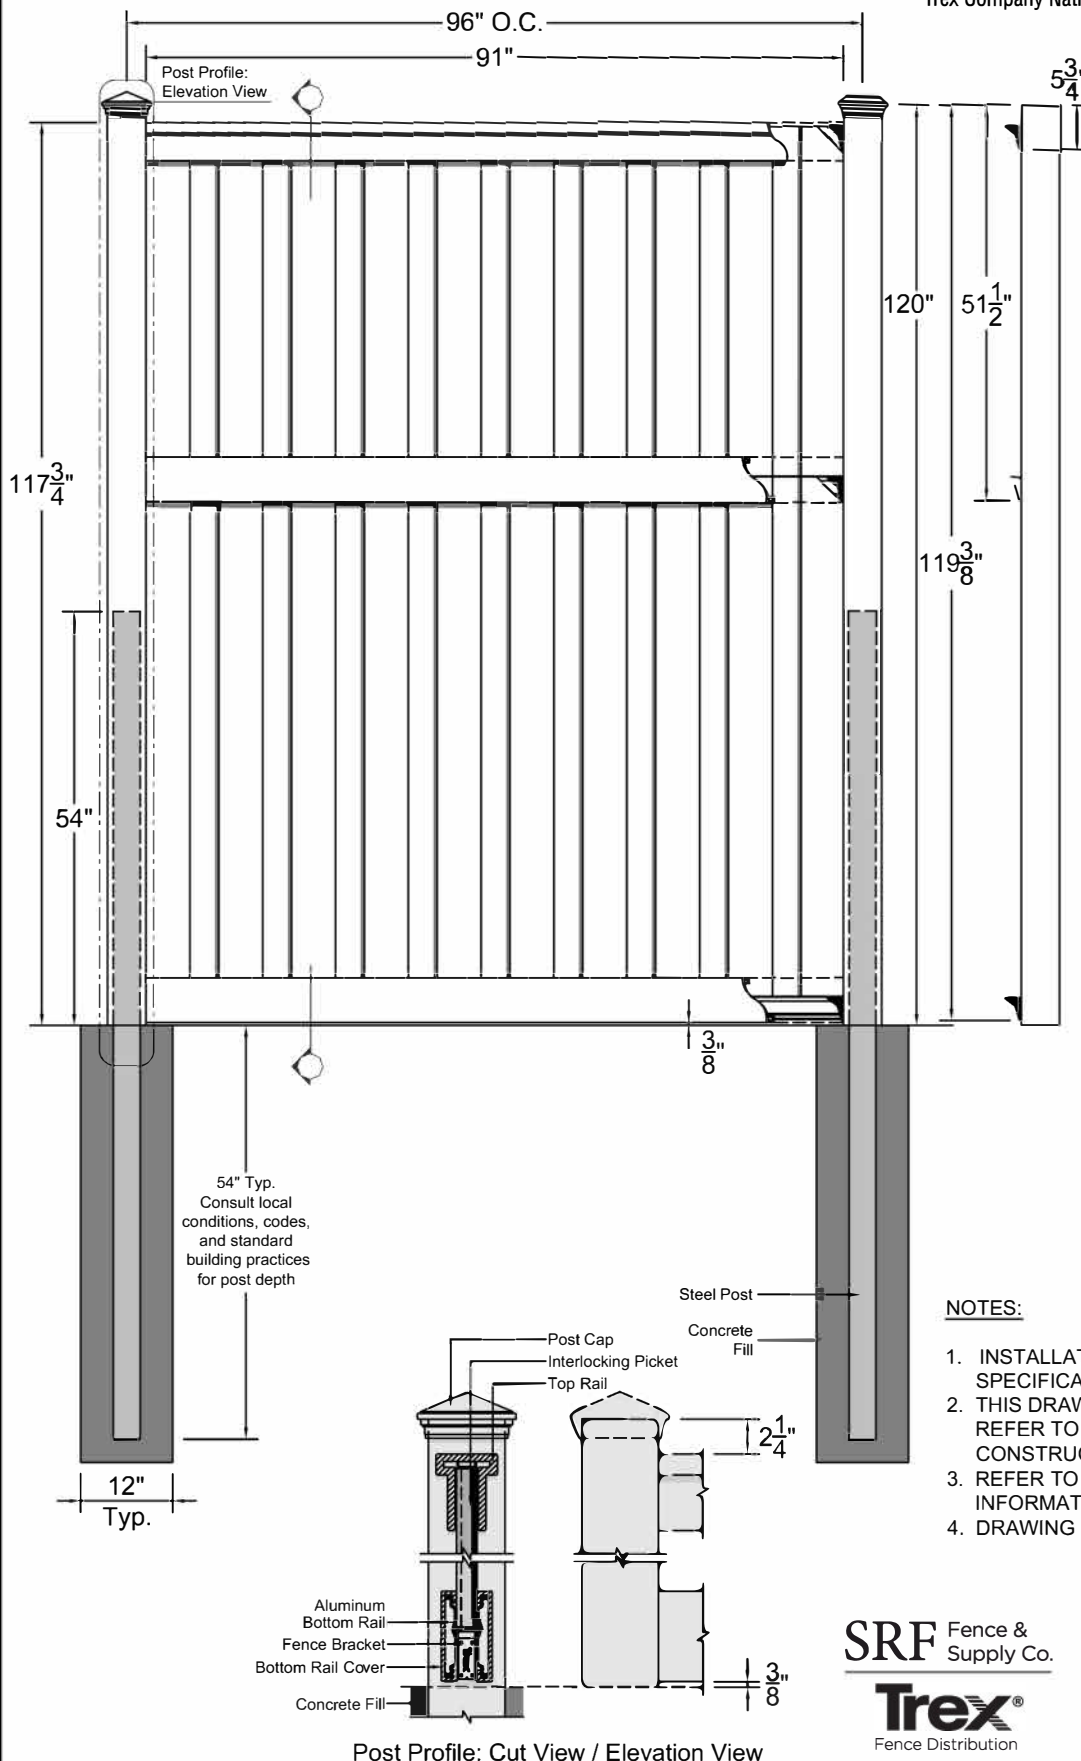

| COMPONENTS | QUANTITY | LENGTH |
|---|----------|---------|
| Post Cap: Pyramid, Flat | 1 | |
| 5" x 5" Post | 1 | 144" * |
| 3.5"x3.5"x3/16 Galv. Steel Post | 1 | 108" |
| 4" x 4.9" Top Rail | 1 | 91" * |
| 1"x5.75" Interlocking Picket | 19 | 67" * |
| 1"x5.75" Interlocking Picket (Cut to 45 3/8") | 9.5 | 91" * |
| 1" x 5.75" Bottom Rail Cover | 4 | 91" * |
| Aluminum Bottom Rail | 2 | 90 1/2" |
| Fence Bracket | 6 | |
| 1 5/8" Wood Screw | 24 | |
| 3/4" x #8 Wood Screw | 8 | |
| 1" Wood Screw | 4 | |
| 1 1/2" x #14 Self-tapping Screw | 2 | |

* Length may vary

NOTES:

1. INSTALLATION TO BE COMPLETED PER MANUFACTURER'S SPECIFICATION.
2. THIS DRAWING IS PROVIDED FOR PLANNING PURPOSES. REFER TO MANUFACTURER'S INSTALLATIONS FOR CONSTRUCTION DETAILS.
3. REFER TO MANUFACTURER'S WEBSITE FOR PRODUCT INFORMATION.
4. DRAWING NOT TO SCALE.

SRF Fence & Supply Co.

Trex®
Fence Distribution

www.trexfencingsrf.com

855.620.TREX (8739)

SRF Fence & Supply Co.

1745 Shea Center Dr., Ste. 370
Highlands Ranch, CO 80129

Trex®, the Trex® logo, and Trex Seclusions® are either federally registered trademarks, trademarks or trade dress of Trex Company, Inc., Winchester, Virginia or its licensees.